


1 MEZZANINE PLAN
1/8" = 1'-0"

0011161.dwg

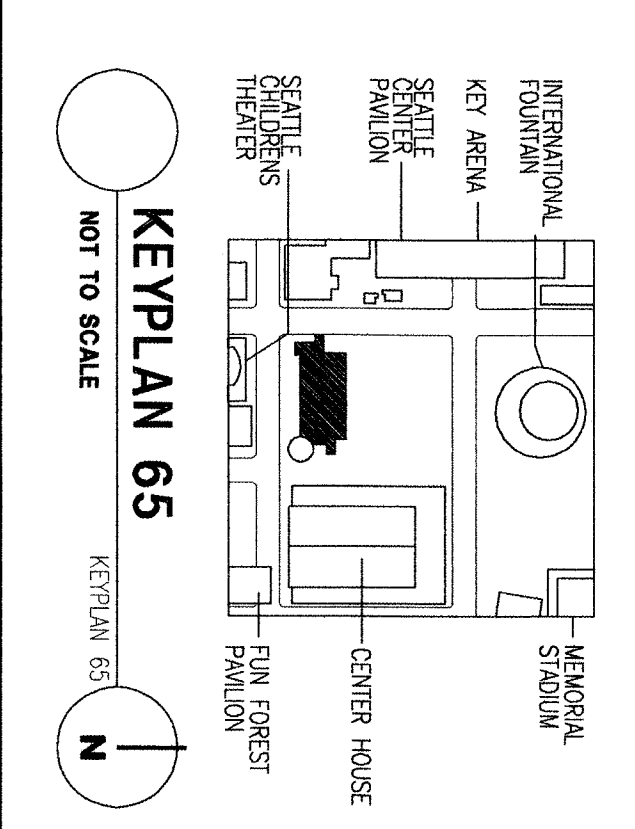

KEYPLAN 65
NOT TO SCALE

INT WALL TYPES	
1	CAST-IN-PLACE CONC. SCHEDULED FINISH EA.
2A	6" MIL. STUDS @ 16" O.C. W/SCHEDULED FINISH EA. SIDE PER U.L. DESIGN NO. U-495
2B	3 5/8" MIL. STUDS @ 16" O.C. W/SCHEDULED FINISH EA. U-495
2C	8" MIL. STUDS @ 16" O.C. W/SCHEDULED FINISH EA. U-495
3A	(1) ROWS 3 5/8" MIL. STUDS @ 16" O.C. W/SCHEDULED U.L. DESIGN NO. U-495 SW.
3B	(2) ROWS 6" VTL. STUDS @ 16" O.C. W/SCHEDULED FINISH EA. ROOM SIDE PER U.L. DESIGN NO. U-495 SW.
4A	8" MIL. C-4 STUDS @ 24" O.C. W/1" THICK GYPSUM WALLBOARD & SCHEDULED FINISH TO ROOM SIDE PER U.L. DESIGN NO. U-492 SFC-47 WHERE INDICATED

GENERAL NOTES
1. REF. SCHEDULE ON A710 FOR INDICATED SIGNS

* X INDICATES WALL W/ACoustICAL BFT OTHERWISE INDICATED

AREA OF 3 HOUR TYPE 1 CORR. & DECK U.L. DESIGN NO. D779
REF. SPEC. SECTION 07811

AREA OF 3 HOUR TYPE 2 CORR. & DECK U.L. DESIGN NO. D779
REF. SPEC. SECTION 07811

REVISIONS	
NO. 1	DATE: 07/09/01 DESCRIPTION: BID SET
2	DATE: 08/29/01 DESCRIPTION: CONFORM SET

APPROVALS	
DESIGNED: ***	CHECKED: ***
APPROVED: ***	SCALE: AS NOTED

CONSULTANT
The Millennial Partnership, LLP
Architecture and Planning
911 Western Avenue
Room 220
Seattle, Washington 98104
Phone: 206 882 8887
Fax: 206 882 8982

No. 3023 REGISTERED ARCHITECT
STATE OF WASHINGTON
MILLER HULL

APPROVED BY SOURCE OWNER
DATE: 08/29/01
NAME: [Signature]

SEATTLE CENTER
305 HARRISON STREET
SEATTLE, WA 98109-4695
TEL. (206) 684-7117
FAX. (206) 386-9091

FISHER PAVILION SEATTLE CENTER BUILDING 65 & 66 SEATTLE, WASHINGTON
AUGUST 29, 2001
CONFORM SET

SHEET TITLE
MEZZANINE PLAN
A2.1