

305 HARRISON STREET
 SEATTLE, WA 98109-4695
 TEL: (206) 684-7117
 FAX: (206) 386-9091

APPROVED BY SEATTLE CENTER

DATE OF REVIEW: _____

DATE OF REVISION: _____

PROJECT: _____

CONSULTANT: _____

DESIGNER: _____

CHECKED: _____

APPROVED: _____

SCALE: 1/16" = 1'-0"

SHEET TITLE: _____

FIRST LEVEL PLAN (LEVEL B)

SHEET NUMBER: _____

A-5


SEATTLE CENTER REDEVELOPMENT

CONSULTANT
PCSI DESIGN
 www.pcsidesign.com

19119 North Creek Parkway
 Suite #110
 Bothell, WA 98011
 TEL: 425.485.3420
 FAX: 425.485.3425

NO.	DATE	DESCRIPTION
01/17	01/17	ORCDRAW

DESIGNER: _____
 CHECKED: **PCSI DESIGN**
 APPROVED: _____

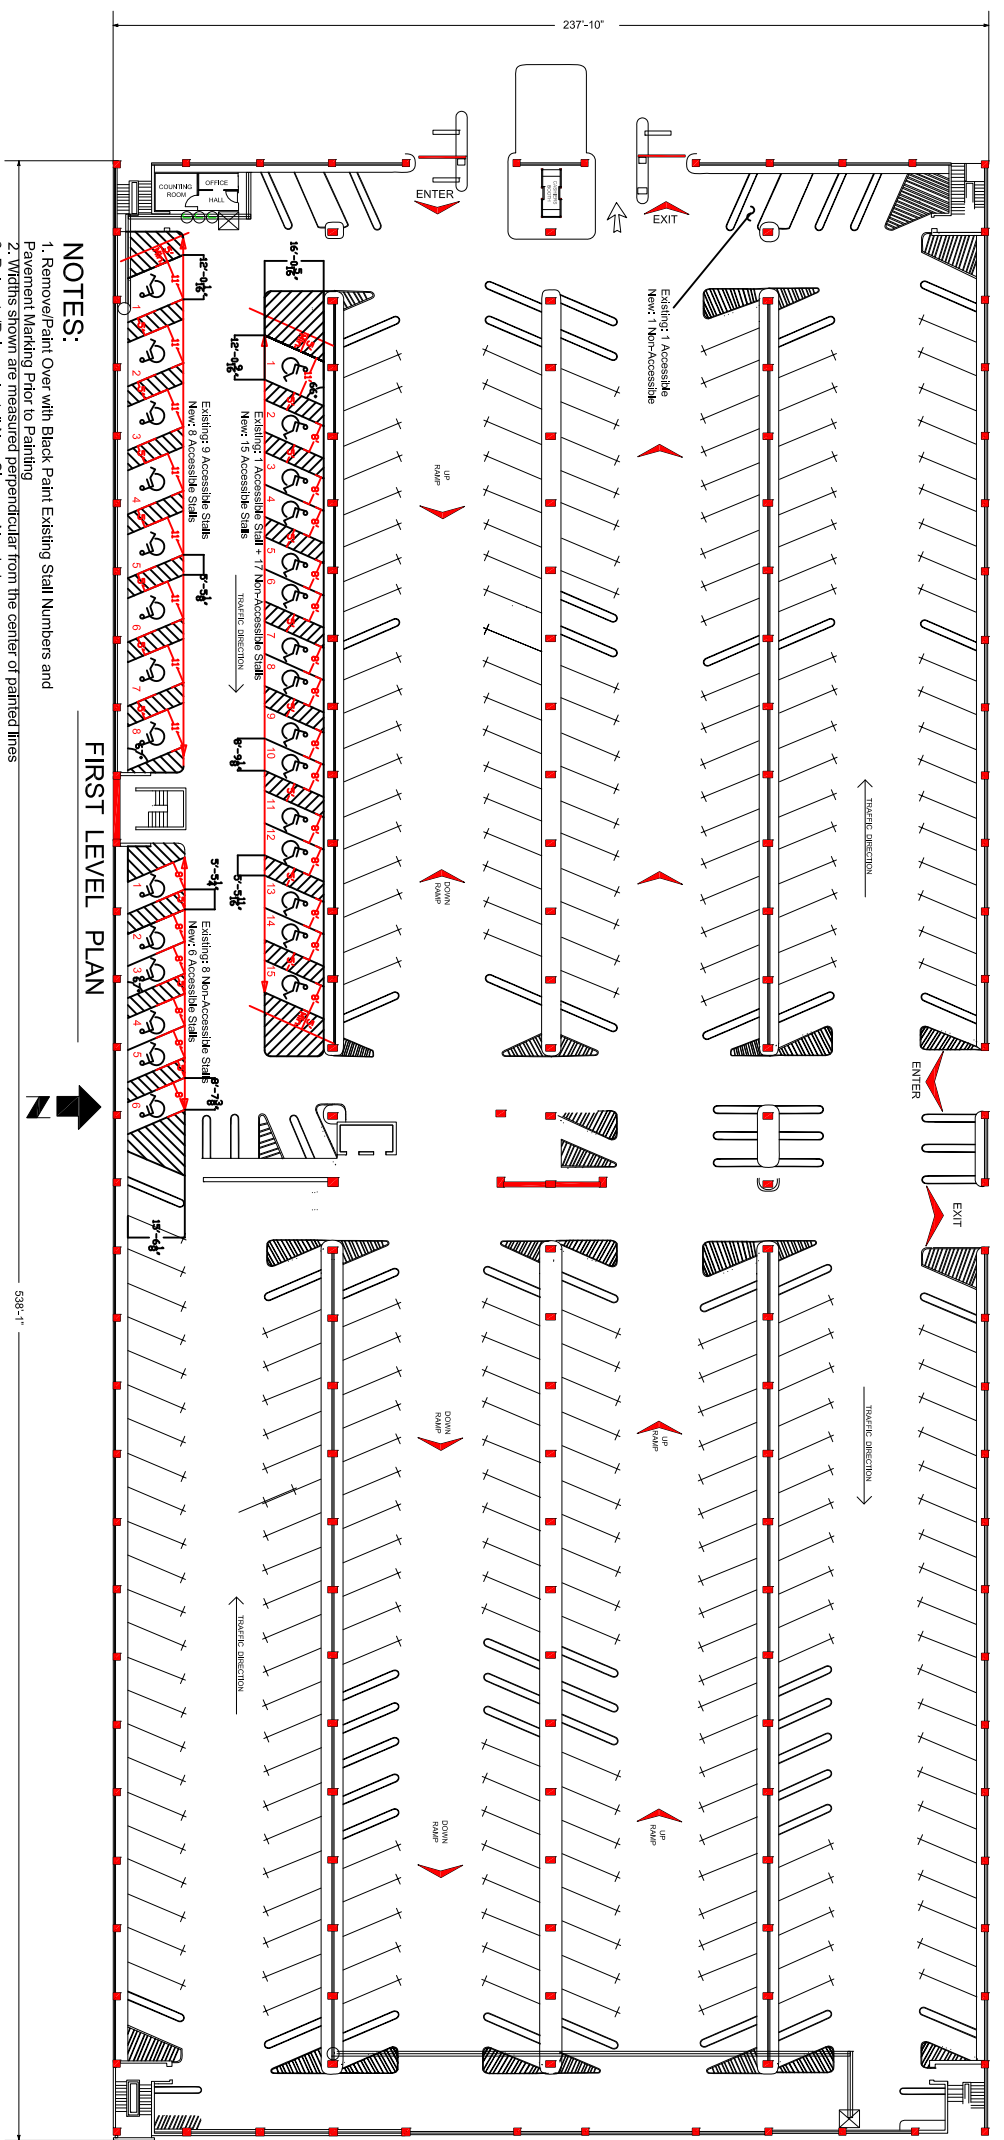

- NOTES:**
1. Remove/Paint Over with Black Paint Existing Stair Numbers and Pavement Marking Prior to Painting
 2. Widths shown are measured perpendicular from the center of painted lines
 3. Relocate/Raise or Install New Signs as Needed
 4. Accessible Parking Signage 5' Min. Height Measured from Floor to Bottom of lowest sign